
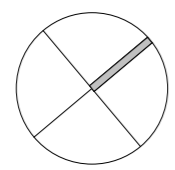


HARTLAND LIFESTYLE ESTATE _General House Plans_TYPE 3

COVERAGE SCHEDULE	
AREA OF UNIT	126m ²
AREA OF DOUBLE GARAGE	43m ²
TOTAL AREA	169m ²
OPEN PATIO	21m ²

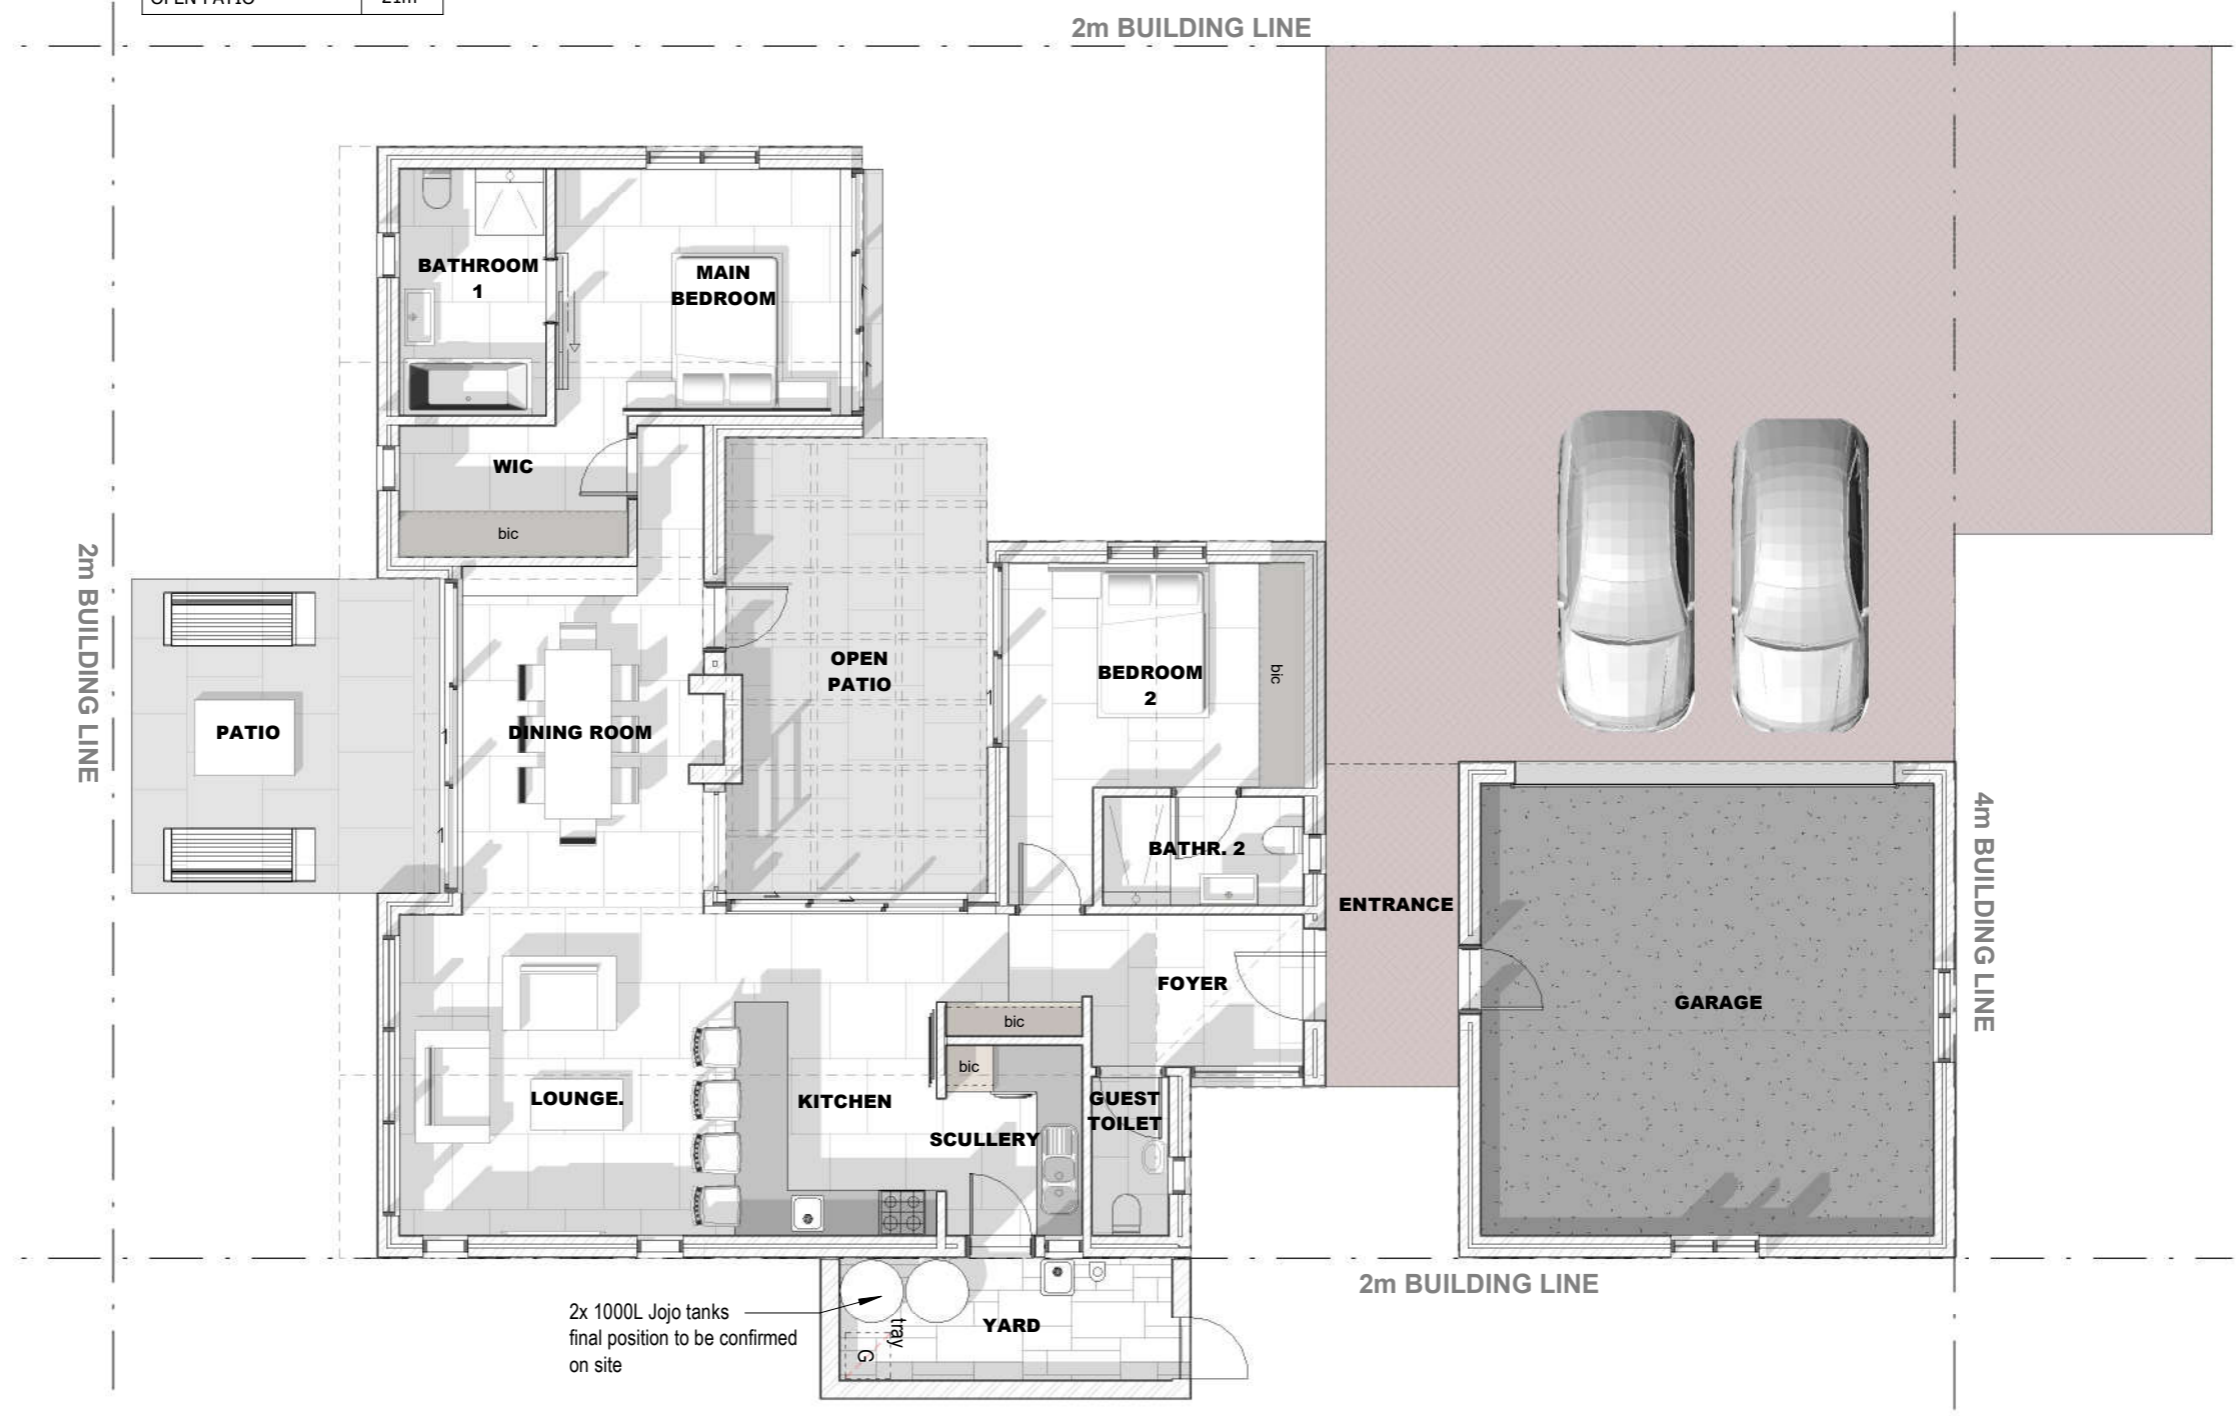

GROUND FLOOR PLAN

SCALE 1:100

FOR MAKETING PURPOSES ONLY*