


HARTLAND LIFESTYLE ESTATE _GENERAL HOUSE PLANS_TYPE 4

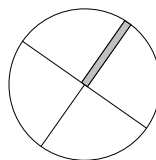

GROUND FLOOR PLAN

SCALE 1:100

FOR MARKETING PURPOSES ONLY*

BOUNDRY LINE =25m


2m BUILDING LINE

BOUNDRY LINE =24.20m

2m BUILDING LINE

2m BUILDING LINE

BOUNDRY LINE = 55.30m

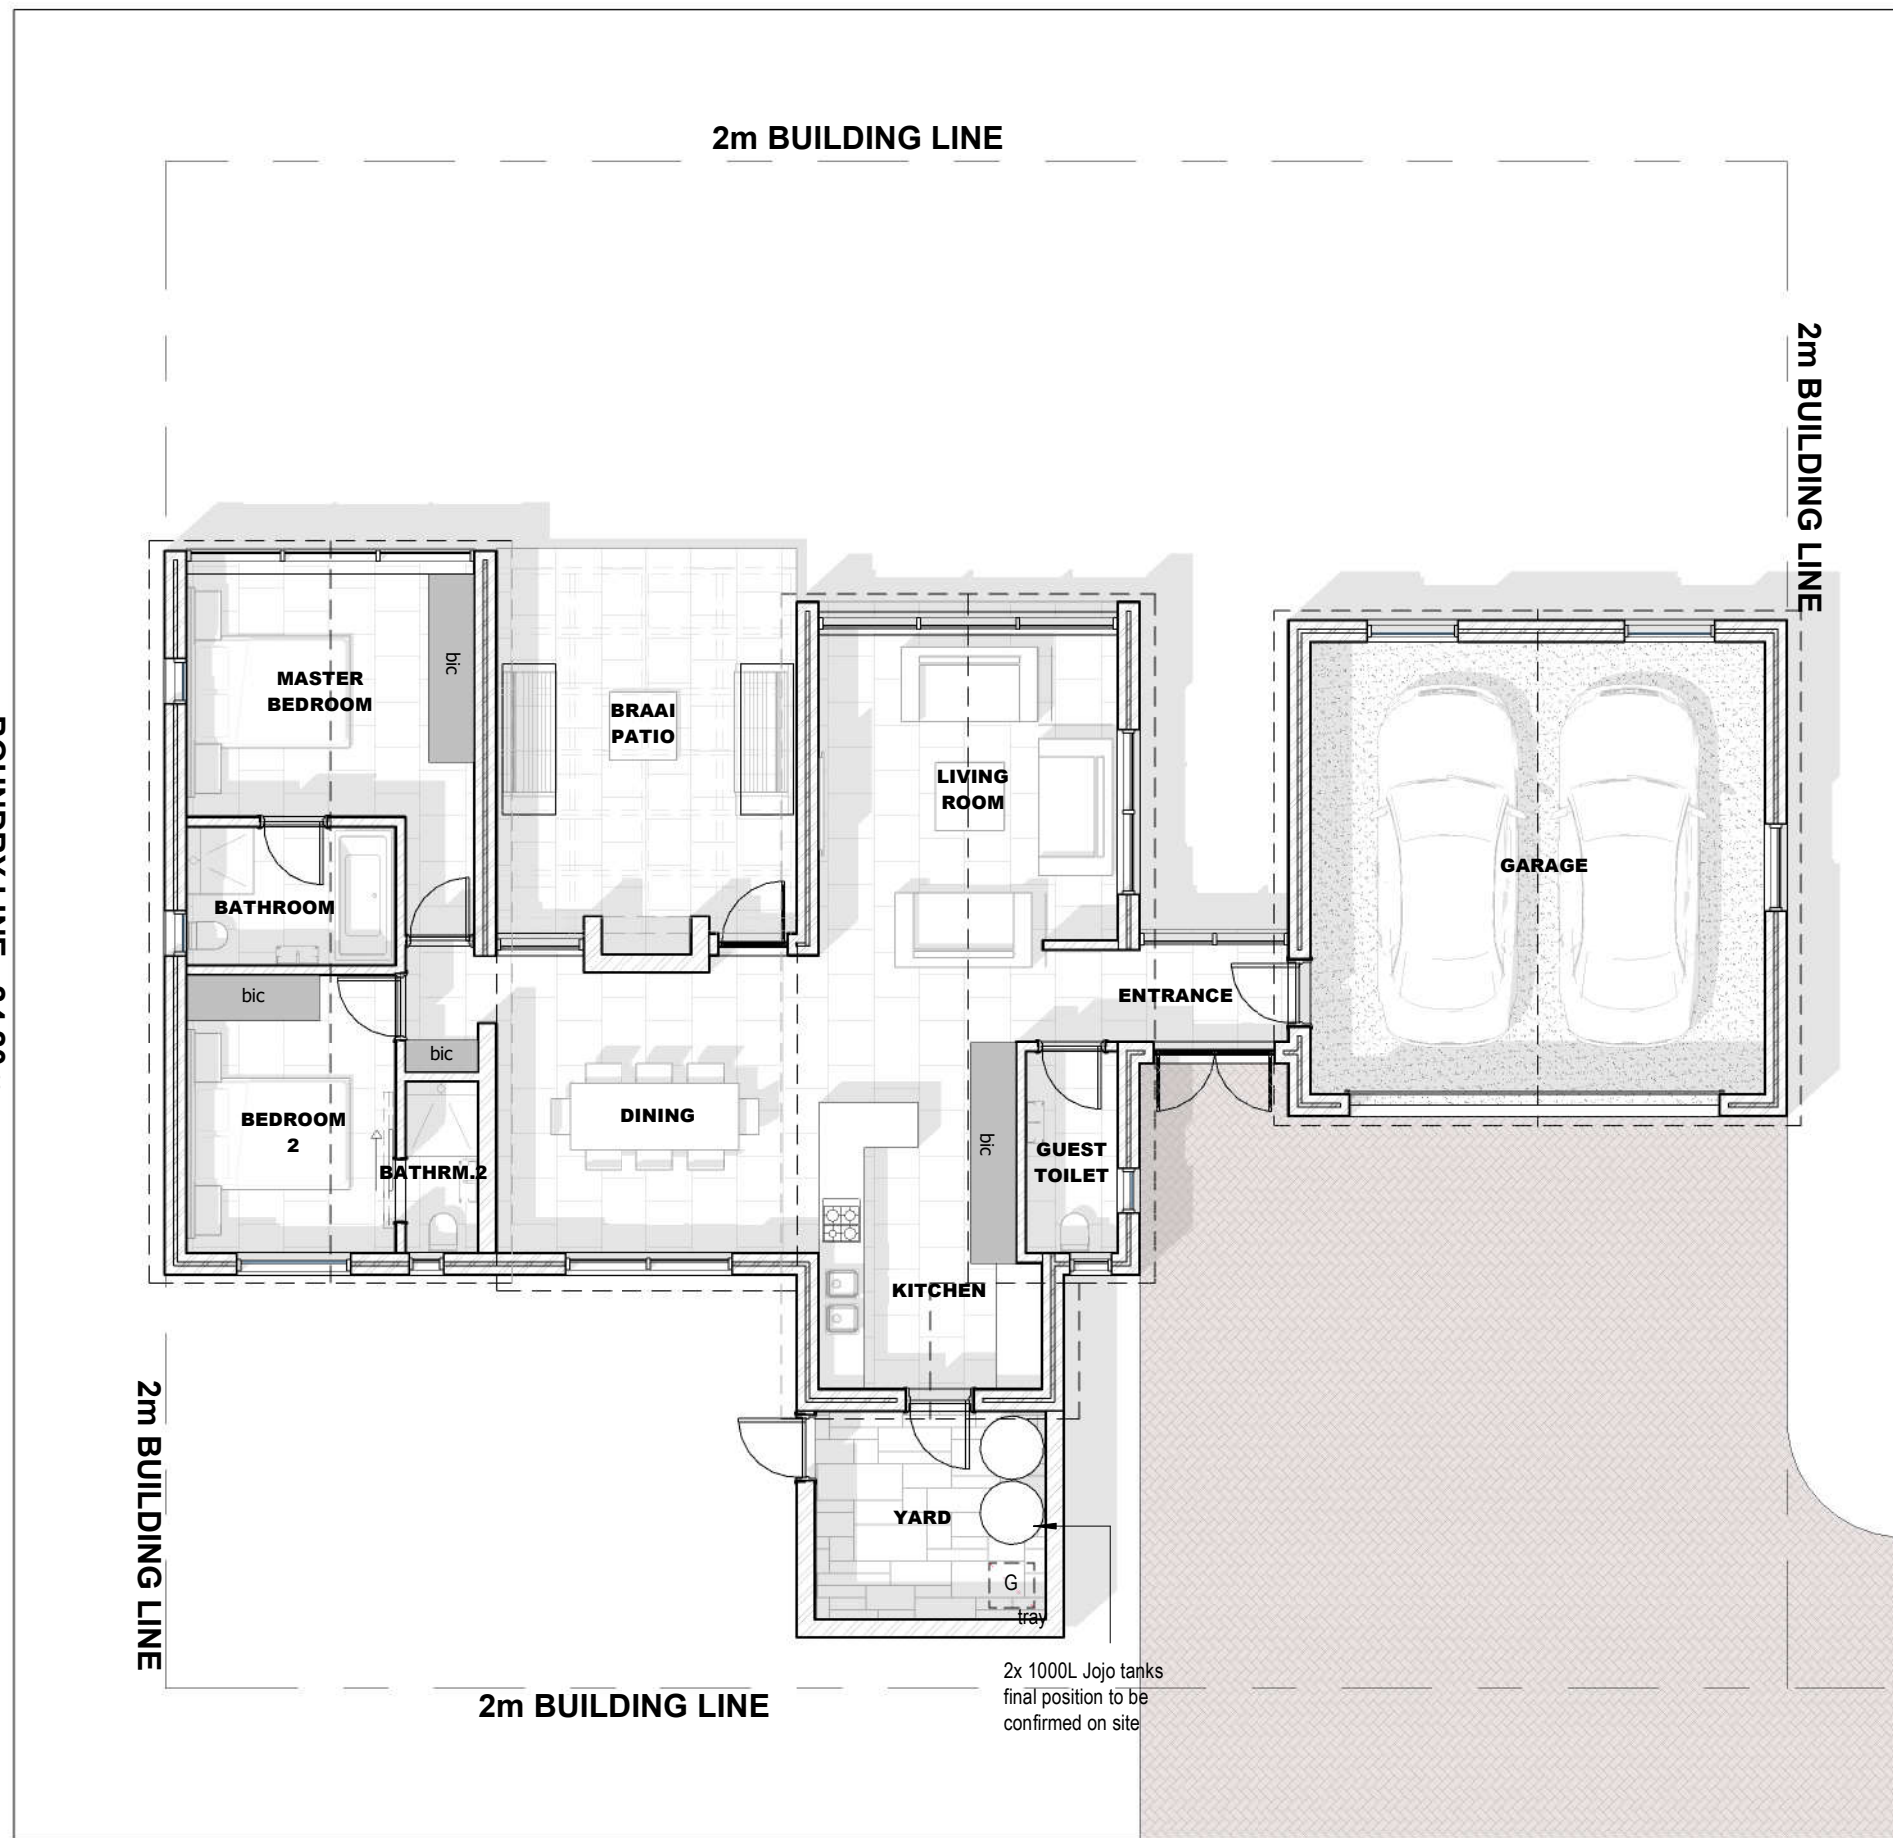

2x 1000L Jojo tanks
final position to be
confirmed on site

COVERAGE SCHEDULE	
AREA OF UNIT	112m ²
AREA OF DOUBLE GARAGE	43m ²
TOTAL AREA	155m ²
OPEN PATIO	20m ²



PROJECT No:019404