


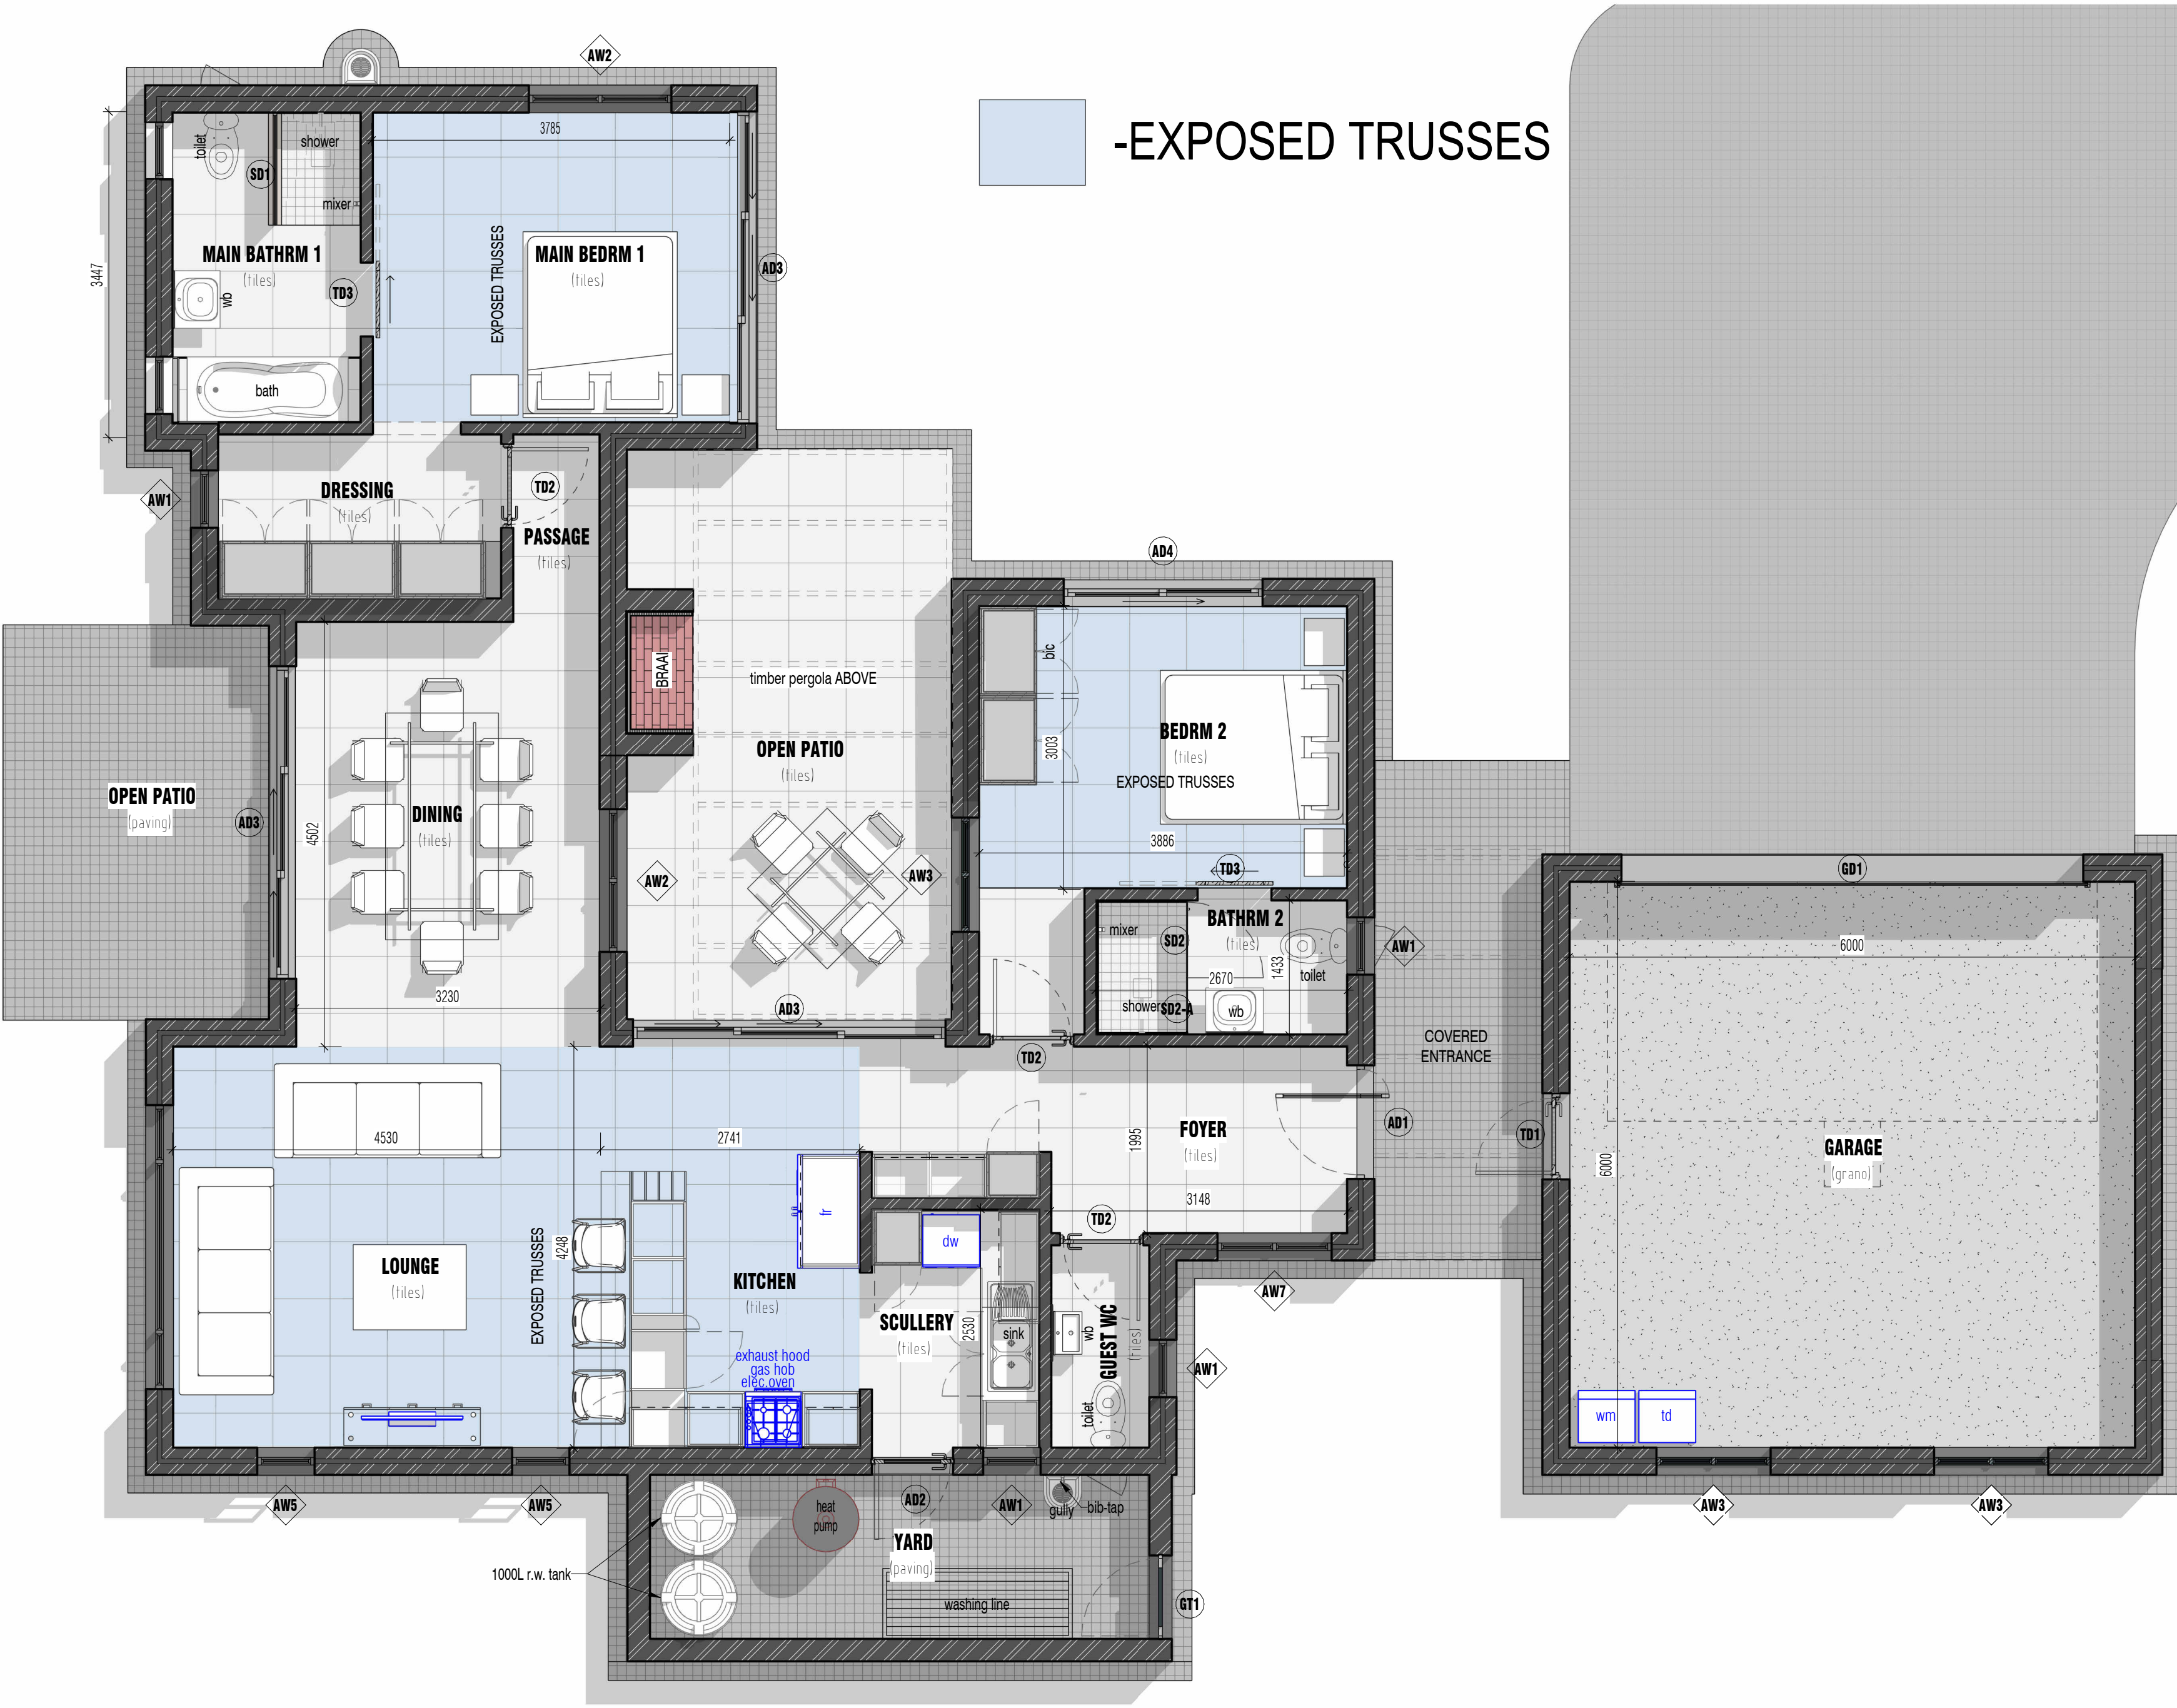

 -EXPOSED TRUSSES

TYPICAL HOUSE TYPE 3 - GROUND FLOOR PLAN

REV. A  
2025-11-23